

ADDENDUM NUMBER ONE (1)

Date: **March 5, 2022**

Project: **CITY OF SAN JUAN – TIERRA DE PALMAS STREETS REHABILITATION PROJECT**

RFB No: **24-009-03-14**


Sealed Bids Due: **Thursday, March 14, 2024 @ 3:00 p.m.**
City of San Juan, City Hall, 512 S. Nebraska Avenue

This addendum is to remove and replace Plan Sheets Nos. 6 and 7 with the attached Plan Sheets 6 and 7 marked "Addendum No. 1" dated 3/5/24.




I, _____, acknowledge receipt of **ADDENDUM NO. 1** dated, March 5, 2024.

PLEASE SUBMIT THIS ORIGINAL ADDENDUM WITH YOUR SEALED BID PACKET.

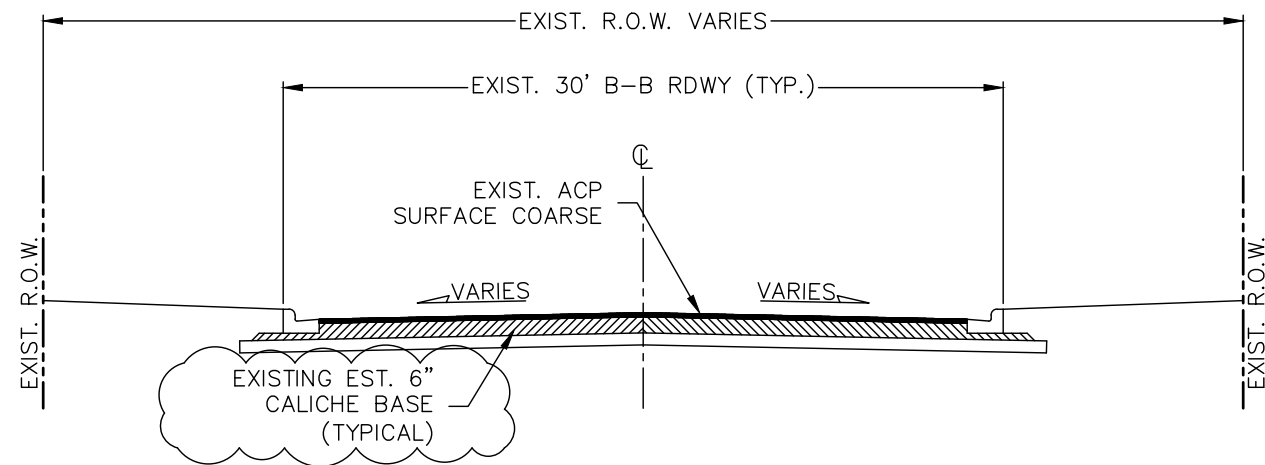


EXIST. URBAN ROAD (TYP. SECTION)

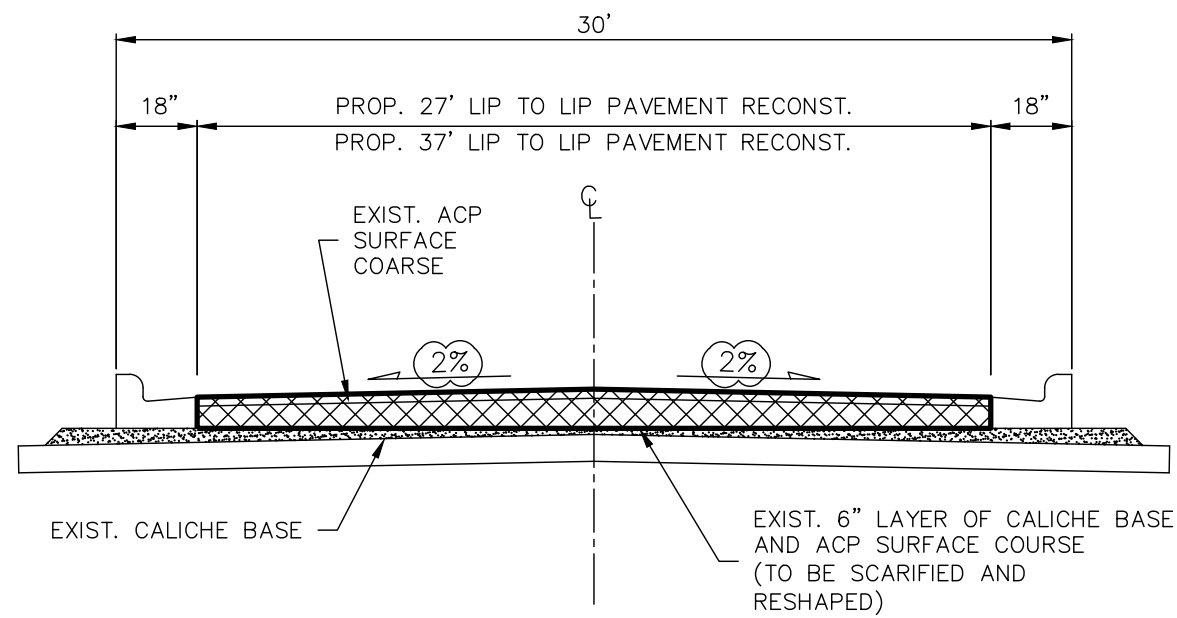


PROPOSED PAVEMENT REPAIR

(1) SCARIFY AND RESHAPE EXISTING ACP AND BASE MATERIAL.

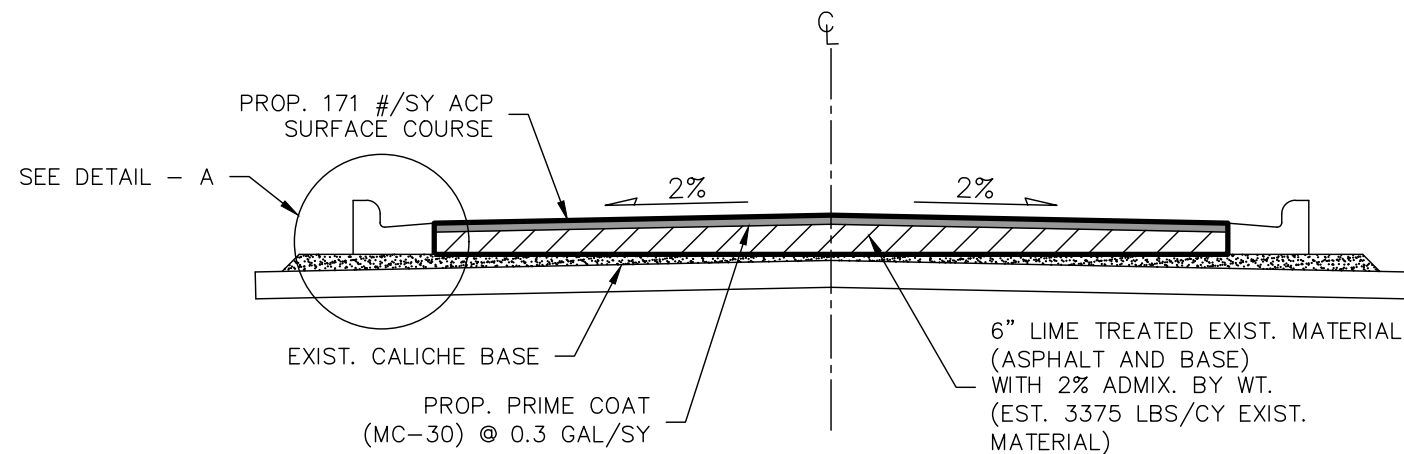

PROPOSED PAVEMENT REPAIR (2)

(2) LIME TREAT EXIST. MATERIAL, COMPACT AND FINISH EXIST. MATERIAL. APPLY PRIME COAT, CONSTRUCT HOT MIX ASPHALTIC CONCRETE PAVEMENT LAYER.

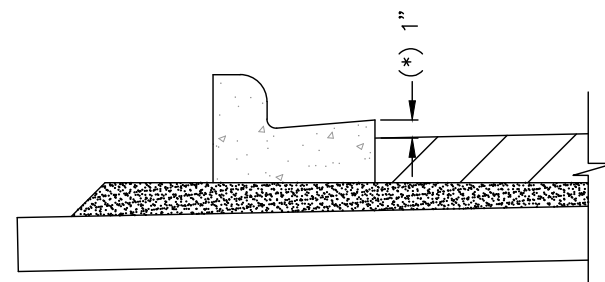

DETAIL - A


(*) CONTRACTOR TO LEAVE TOP OF LIME TREATED EXISTING MATERIAL 1" BELOW LIP OF EXISTING CURB AND GUTTER.



THE SEAL APPEARING ON THIS DOCUMENT WAS AUTHORIZED BY RAMIRO GUTIERREZ, P.E. 65948
 DATE: ALTERATION OF A SEALED DOCUMENT WITHOUT PROPER NOTIFICATION TO THE RESPONSIBLE ENGINEER IS AN OFFENSE UNDER THE TEXAS ENGINEERING PRACTICE LAW.

CITY OF SAN JUAN
 CITY STREET IMPROVEMENTS
 PAVEMENT REPAIR DETAILS & TYP. SECTION


SCALE: AS SHOWN	DATE: FEBRUARY 2024	FB. No.:	SURVEY BY:	DRAWN BY:	PREPARED BY:	CHECKED BY:	REVISION	DATE	BY

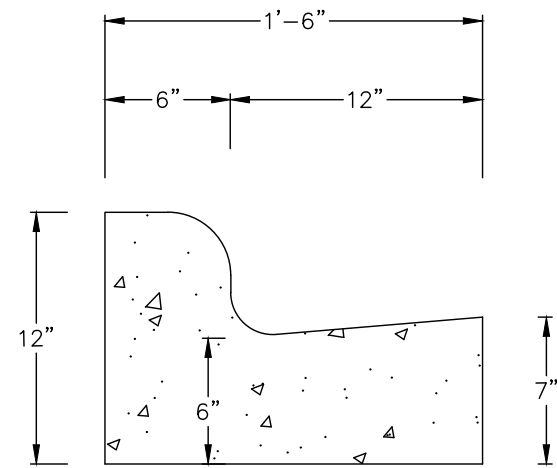

CURB & GUTTER DETAIL *

NTS

* NOTE:
 1. CONCRETE TO BE CLASS A (3,000 PSI) W/COURSE AGGREGATE GRADE 8.
 2. REINFORCING STEEL TO BE #4 BARS GRADE 60.

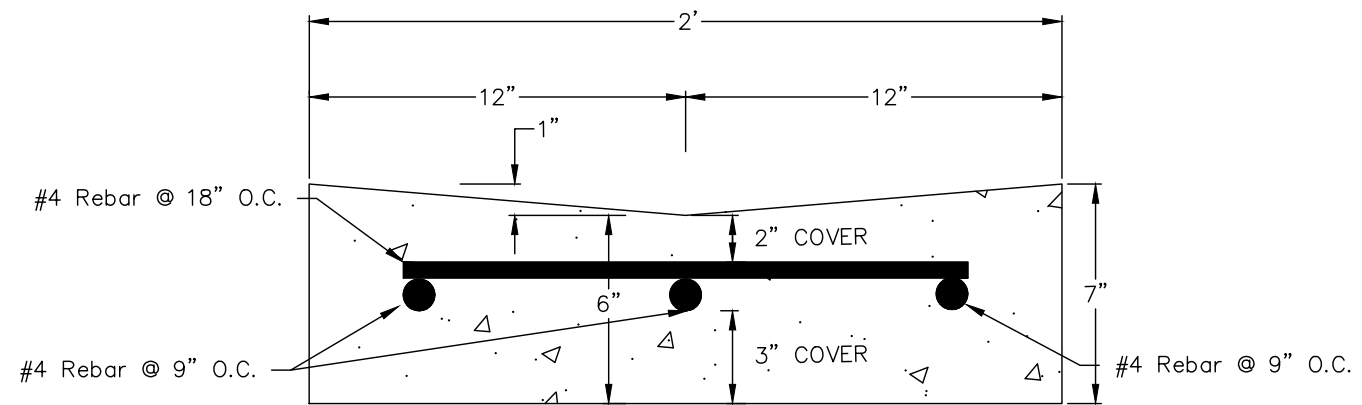

VALLEY GUTTER DETAIL *

NTS



THE SEAL APPEARING ON THIS DOCUMENT WAS AUTHORIZED BY RAMIRO GUTIERREZ, P.E. 65948. ALTERATION OF A SEALED DOCUMENT WITHOUT PROPER NOTIFICATION TO THE RESPONSIBLE ENGINEER IS AN OFFENSE UNDER THE TEXAS ENGINEERING PRACTICE LAW.

CITY OF SAN JUAN
 CITY STREET IMPROVEMENTS

PAVEMENT DETAILS

SCALE: AS SHOWN	DATE: FEBRUARY 2024	FB. No.:	SURVEY BY:	DRAWN BY:	PREPARED BY:	CHECKED BY:	REVISION	DATE	BY

SHEET

7